
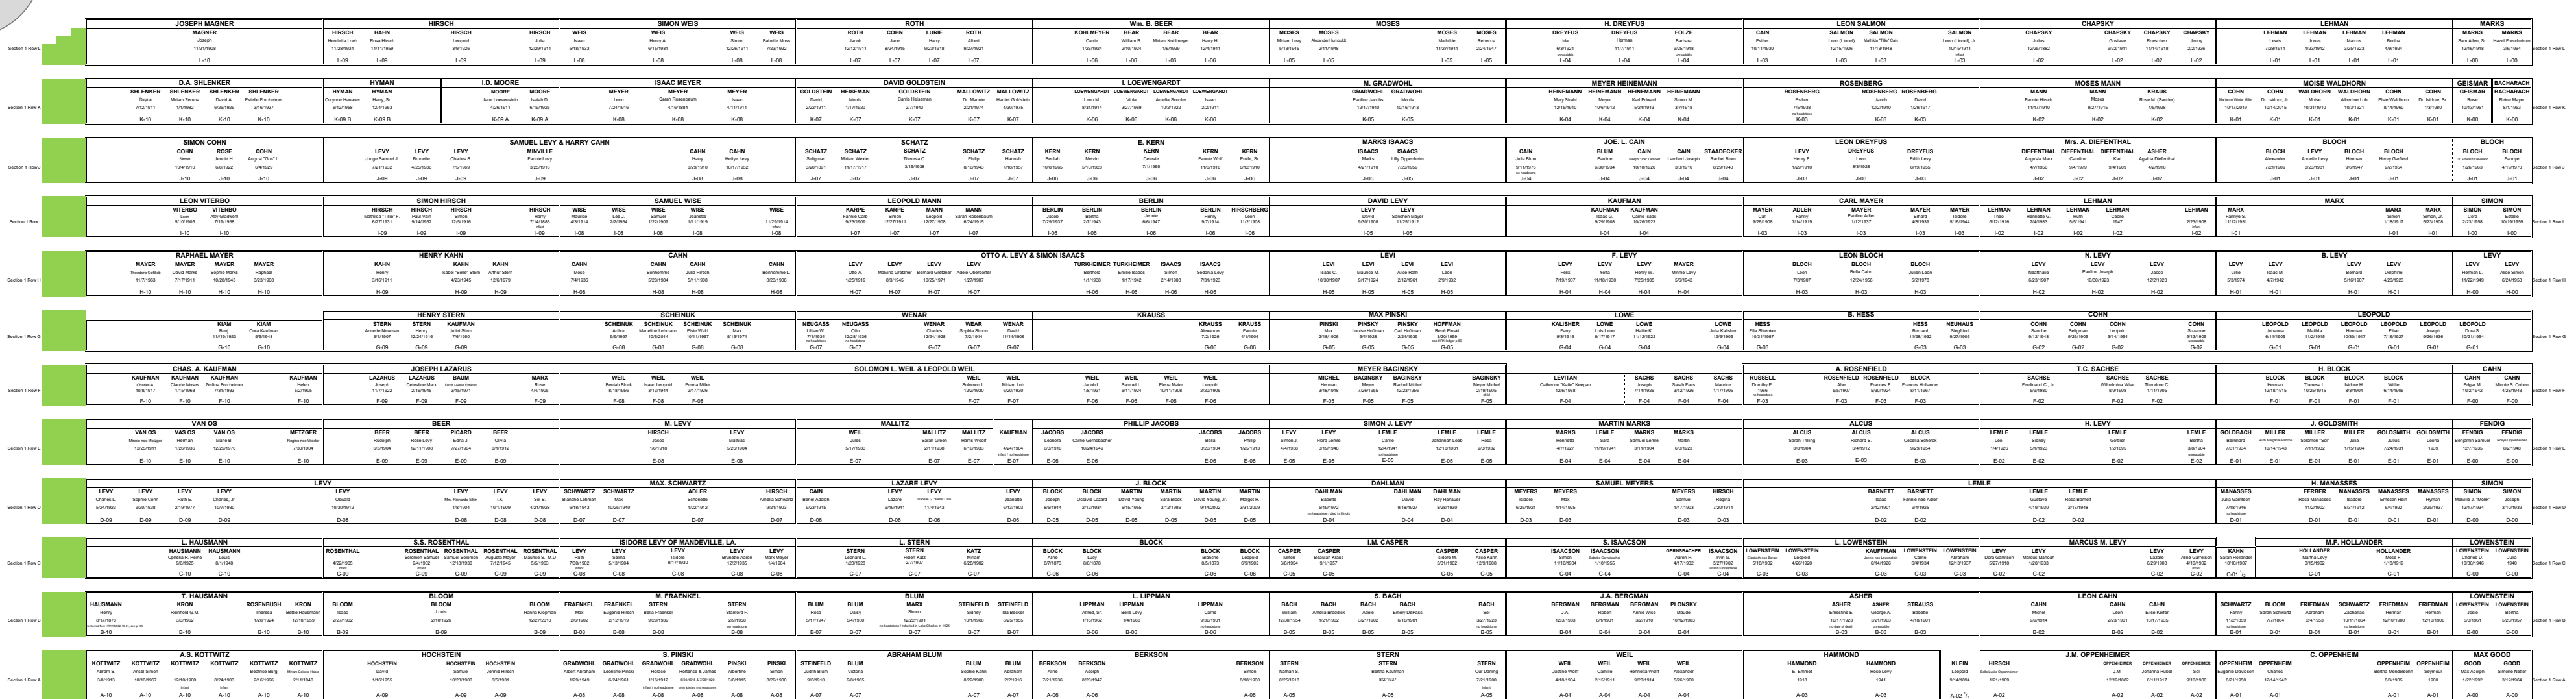
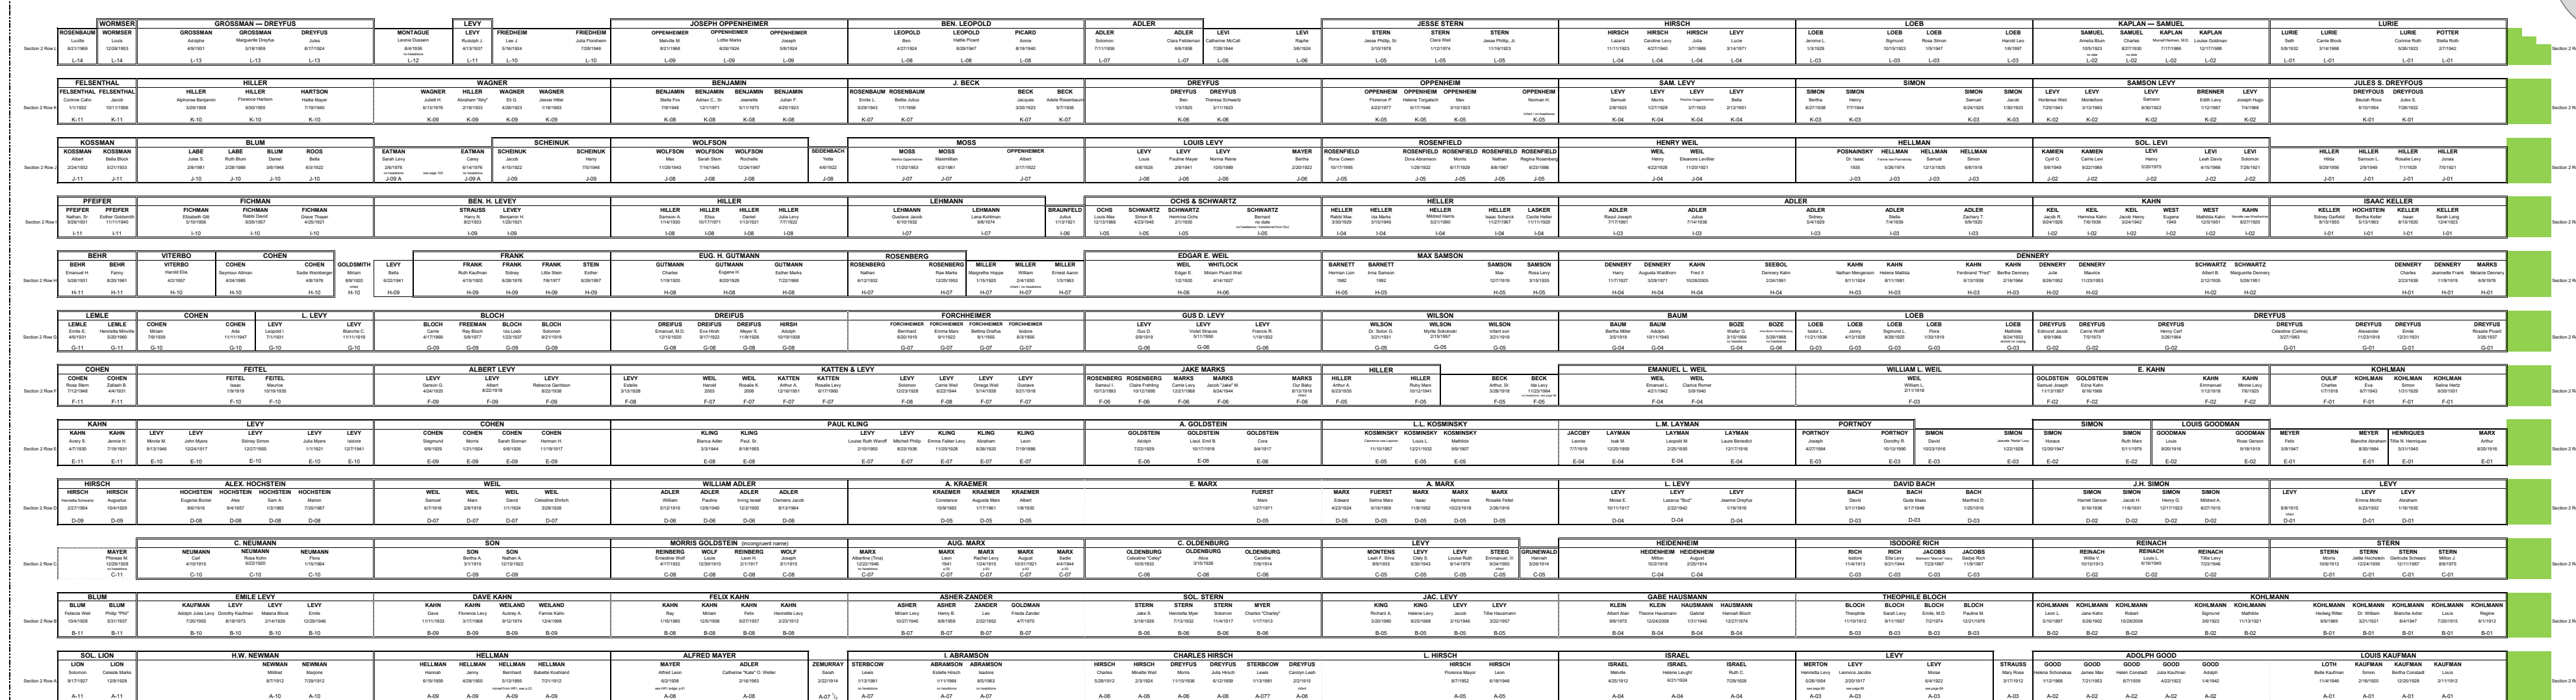
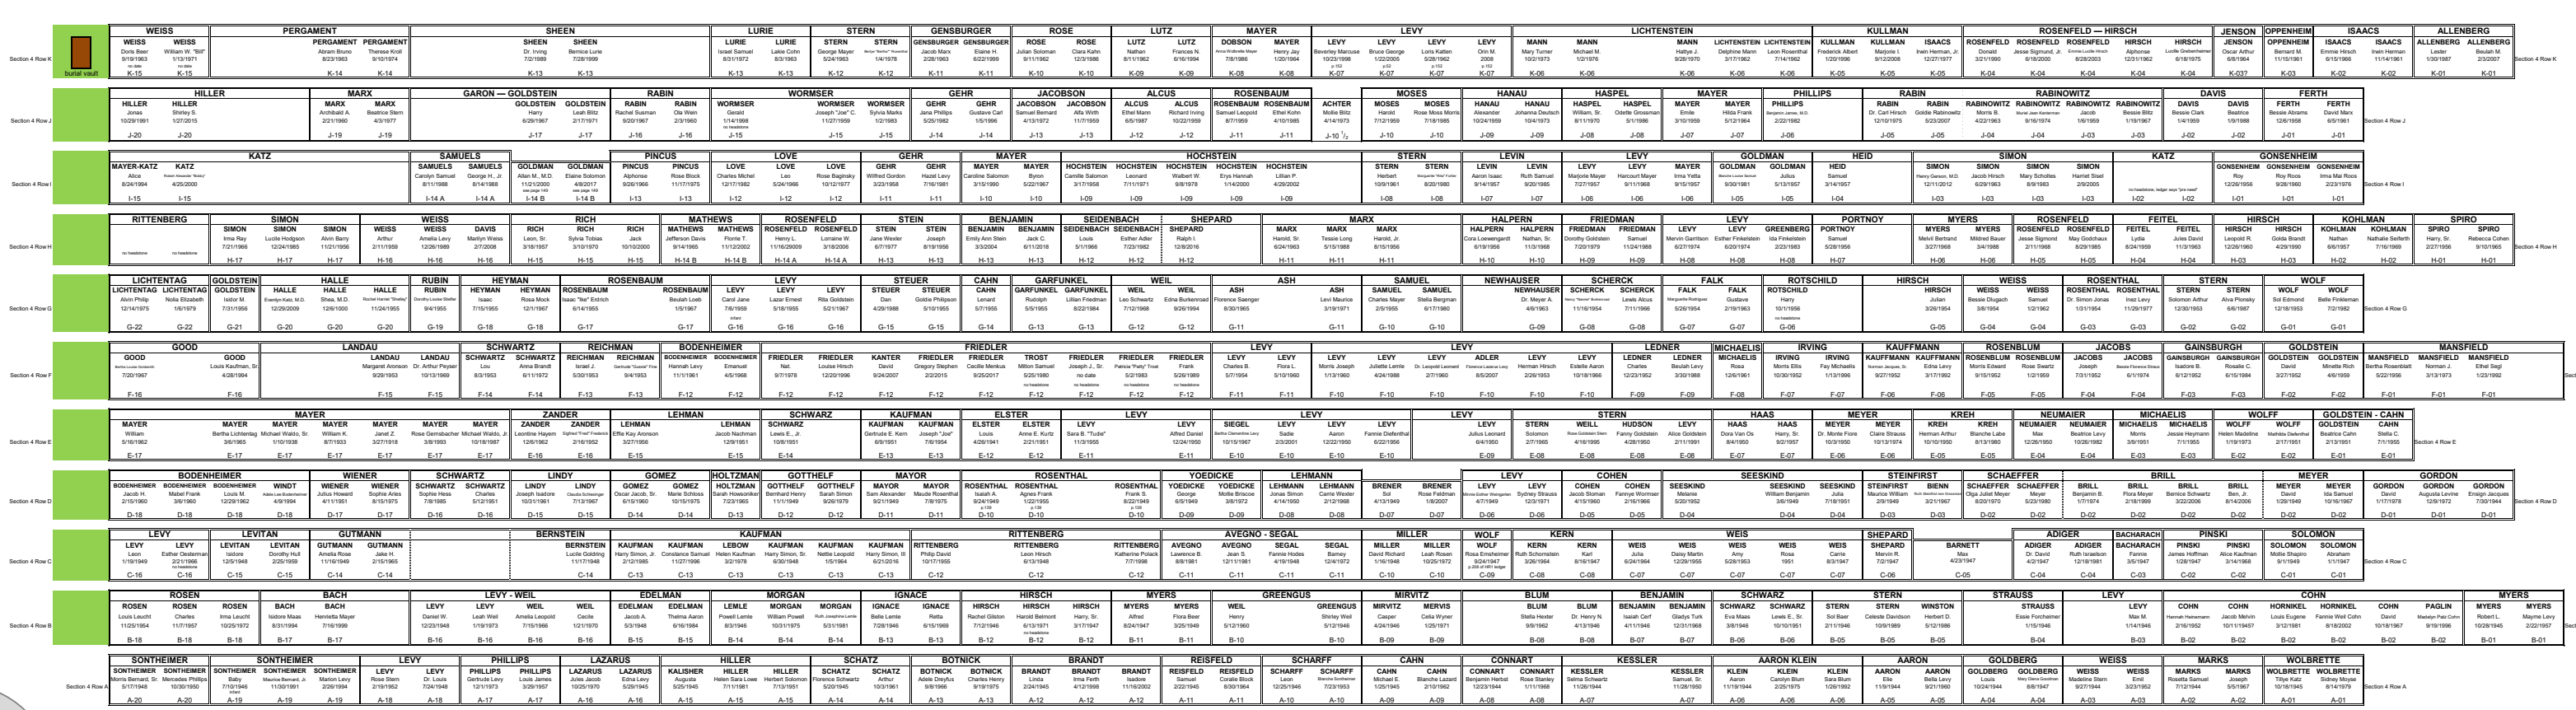


Project Name	Project No.
Client	Architect
Location	Date
Scale	Sheet No.
Author	Checker
Reviewer	Approver

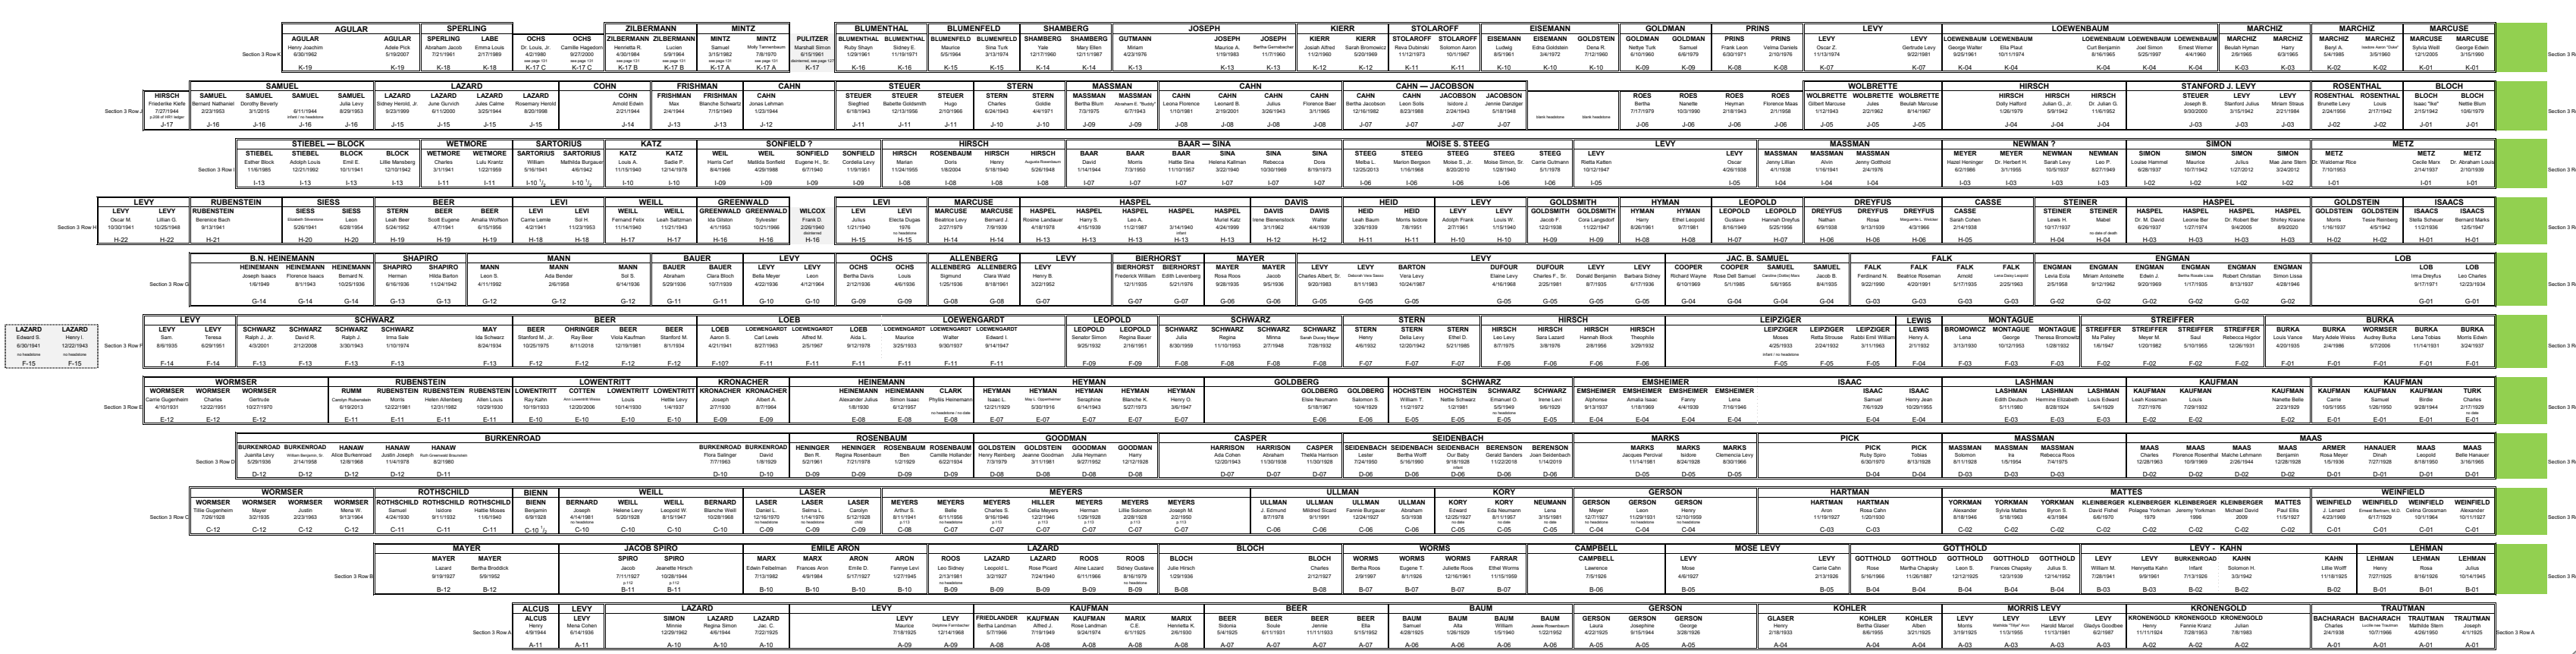

HEBREW REST NO. 2

MAIN ENTRANCE